
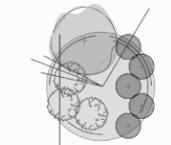


EXHIBIT G

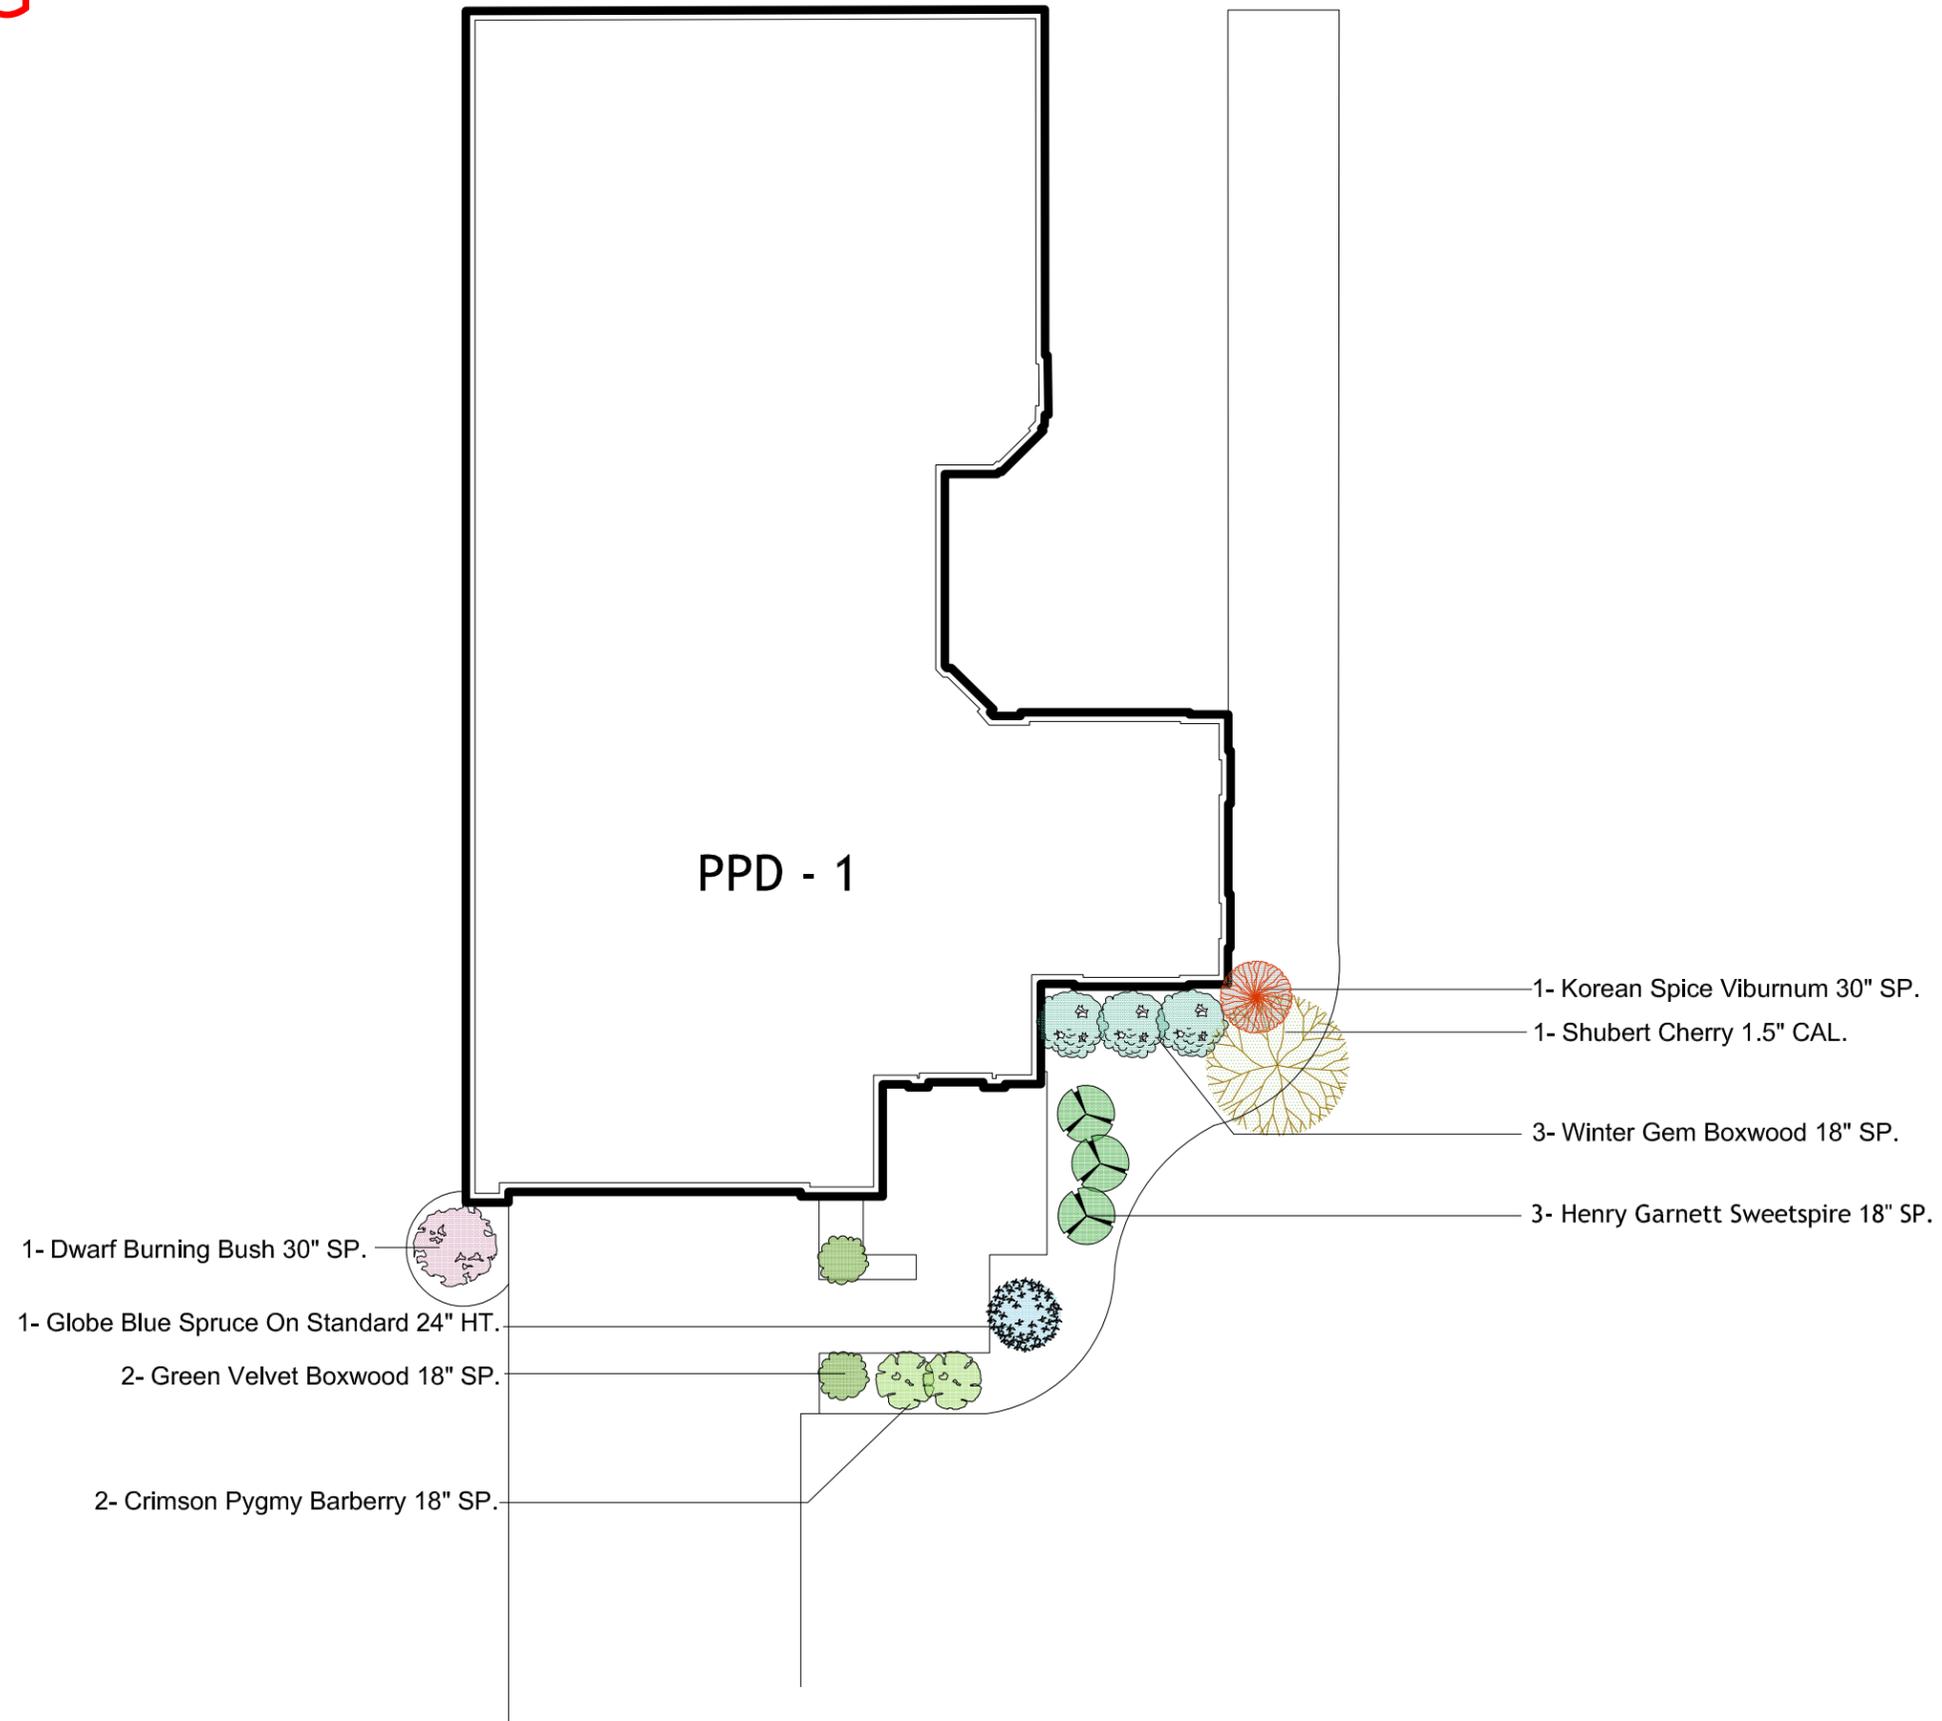


WILSON LANDSCAPE ASSOCIATES

DESIGN / INSTALLATION / RESIDENTIAL / COMMERCIAL

900 Buckeye Park Road Columbus OH 43207
614.444.8873 tel 614.444.3175 fax
wilsonlandscapeandturf.com

Landscape Plan Epcon Communities Detached Condominiums

Date:	8-4-2014
Scale:	1" = 10'
Drawn By:	TQT
Drawing Number:	

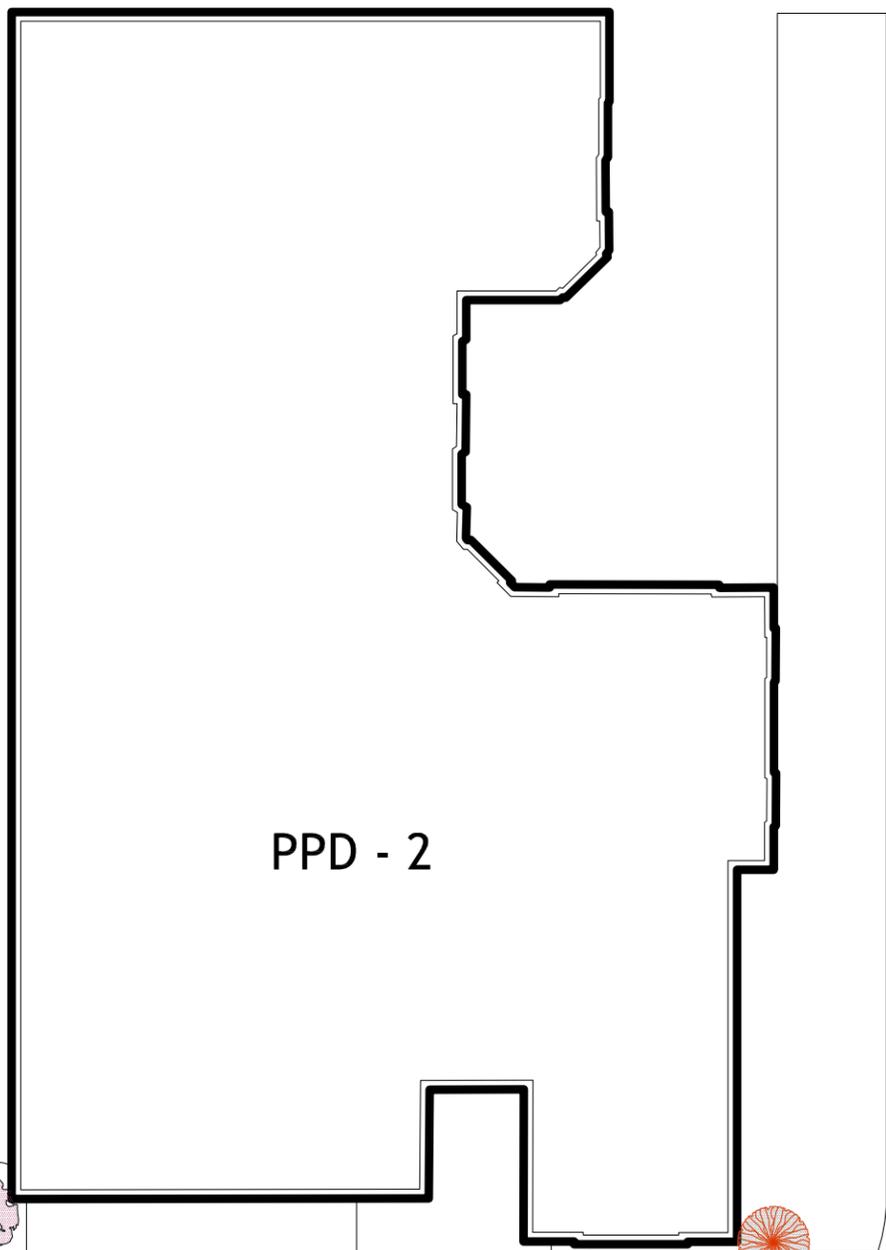

1- Dwarf Burning Bush 30" SP.

3- Blue Holly 24" SP.

1- Fernleaf Buckthorn 24" HT.


2- Green Velvet Boxwood 18" SP.

3- Crimson Pygmy Barberry 18" SP.

1- Korean Spice Viburnum 30" SP.

1- Sweet Bay Magnolia 6-8' HT.

4- Happy Returns Daylily 1 Gal.

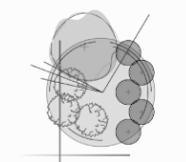


WILSON LANDSCAPE ASSOCIATES

DESIGN / INSTALLATION / RESIDENTIAL / COMMERCIAL

900 Buckeye Park Road Columbus OH 43207
 614.444.8873 tel 614.444.3175 fax
 wilsonlandscapeandturf.com


Landscape Plan
Epcon Communities
 Detached Condominiums

Date:	8-4-2014
Scale:	1" = 10'
Drawn By:	TQT
Drawing Number:	

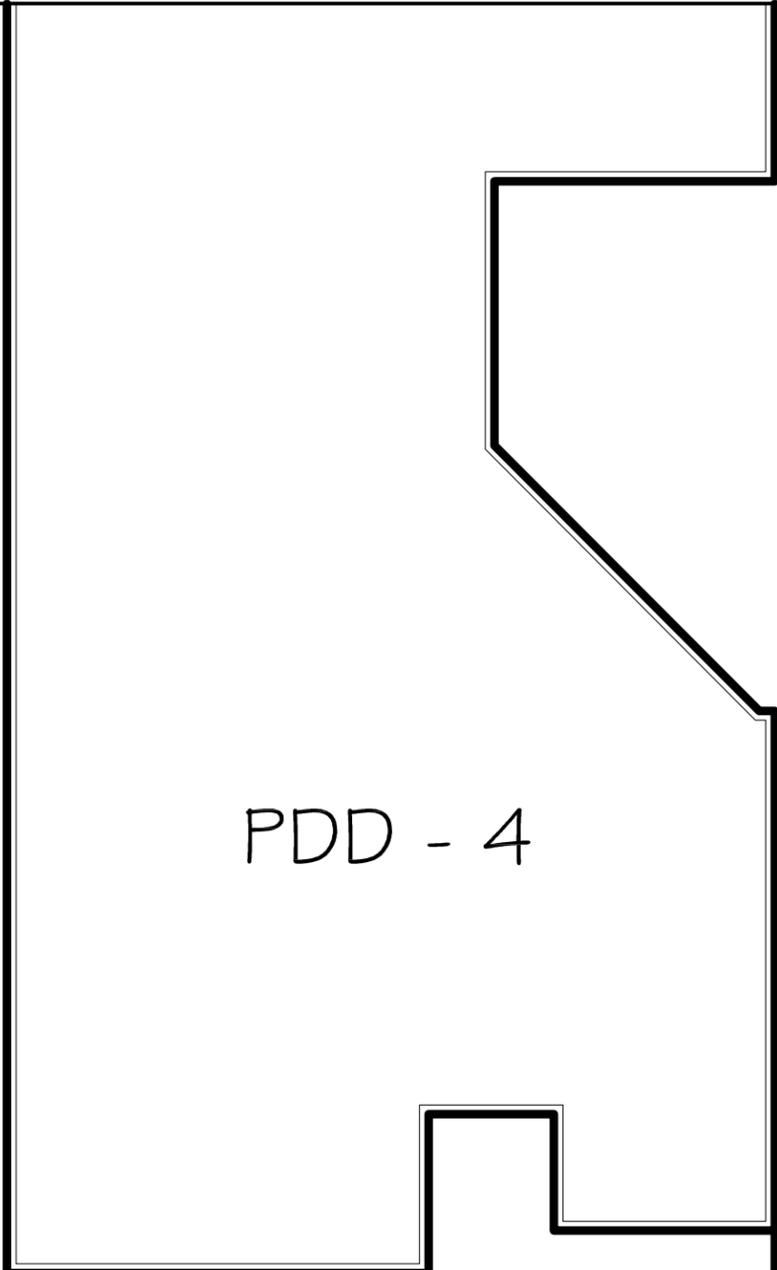

PDD - 4

- 1-DWARF BURNING BUSH #3
- 1-LITTLE HENRY ITEA #3
- 1-DWARF ALBERTA SPRUCE 24" HT
- 1-HIBISCUS #3
- 3-GREEN VELVET BOXWOOD #3
- 1-SWEETBAY MAGNOLIA 6-8' HT.
- 1-LITTLE HENRY ITEA #3
- 4-PURPLE PALACE CORAL BELL #1
- 3-DRIFT ROSE #3

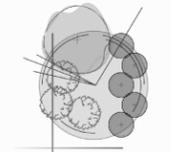

WILSON LANDSCAPE ASSOCIATES

DESIGN / INSTALLATION / RESIDENTIAL / COMMERCIAL

900 Buckeye Park Road Columbus OH 43207
 614-444.8873 tel 614-444.3175 fax
 wilsonlandscapeandturf.com


Landscape Plan
Epcon Communities
 Detached Condominiums

Date: **REV 9/19/18**

Scale: **1"=10'**

Drawn By: **AS**

Drawing Number:

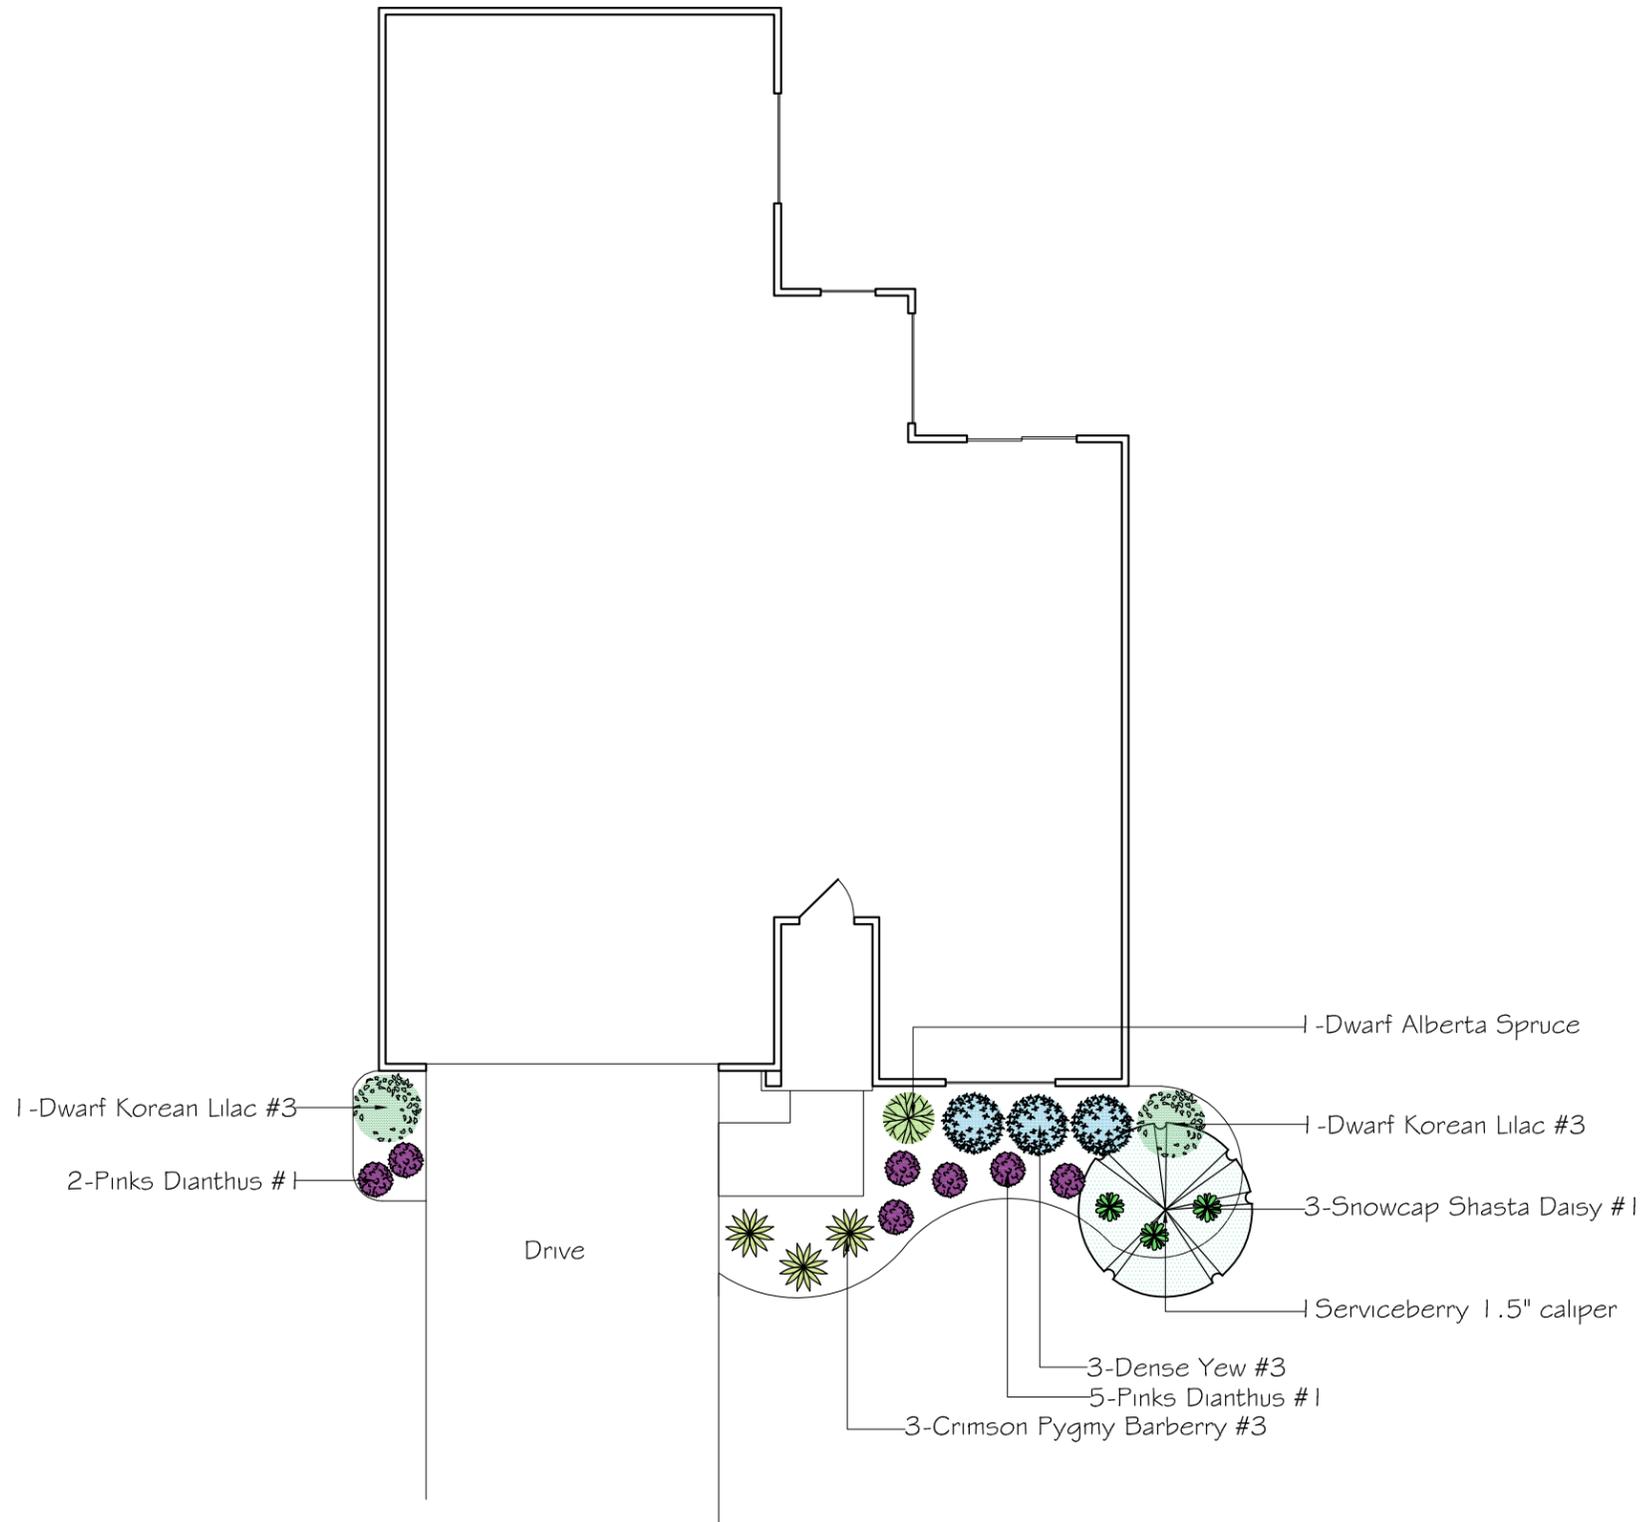


LANDSCAPE PLAN

SCALE: 1" = 10'



GRAPHIC SCALE (IN FEET)

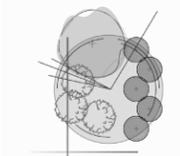

WILSON LANDSCAPE
 ASSOCIATES

DESIGN / INSTALLATION / RESIDENTIAL / COMMERCIAL

900 Buckeye Park Road Columbus OH 43207
 614-444-8873 tel 614-444-3175 fax
 wilsonlandscapeandturf.com

Landscape Plan for Epcon Communities
Capri IV
 Columbus, Ohio

Date: 5/6/20


Scale: 1"=10'

Drawn By: AS


Drawing Number:

DR-2


1 -Pink Knock-Out Rose #3

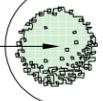


3-Dwarf Fountain Grass #2

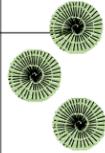

1 -Pyramid Yew #7

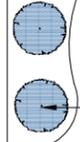


2-Firewitch Dianthus #1

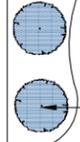


2-Pink Knock-Out Rose #3




3-Dwarf Korean Lilac #5

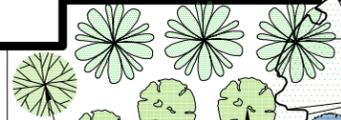



1 -Sweetbay Magnolia 6-7'

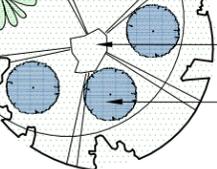

3-Firewitch Dianthus #1

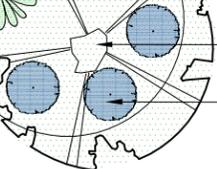

4-Spilled Wine Weigela #3

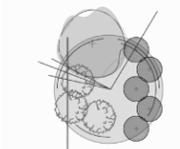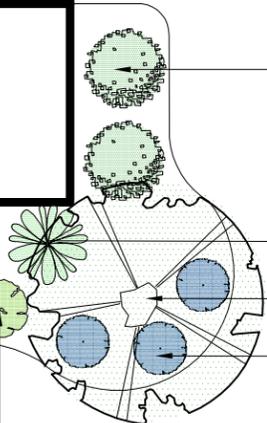

WILSON LANDSCAPE
ASSOCIATES

DESIGN / INSTALLATION / RESIDENTIAL / COMMERCIAL

900 Buckeye Park Road Columbus OH 43207
614-444.8873 tel 614.444.3175 fax
wilsonlandscapeandturf.com

Landscape Plan for Epcon Communities

Torino


DR-2

Date: 08/8/2018

Scale: 1/8" = 1'-0"

Drawn By: AS

Drawing Number:

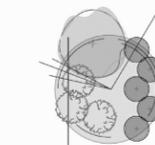

WILSON LANDSCAPE
ASSOCIATES

DESIGN / INSTALLATION / RESIDENTIAL / COMMERCIAL

900 Buckeye Park Road Columbus OH 43207
614-444-8873 tel 614-444-3175 fax
wilsonlandscapeandturf.com

Landscape Plan for Epcon Communities

Verona

DR-3


Date: rev. 2/9/22

Scale: 1/8" = 1'-0"

Drawn By: AS

Drawing Number:

Verona
DR-3

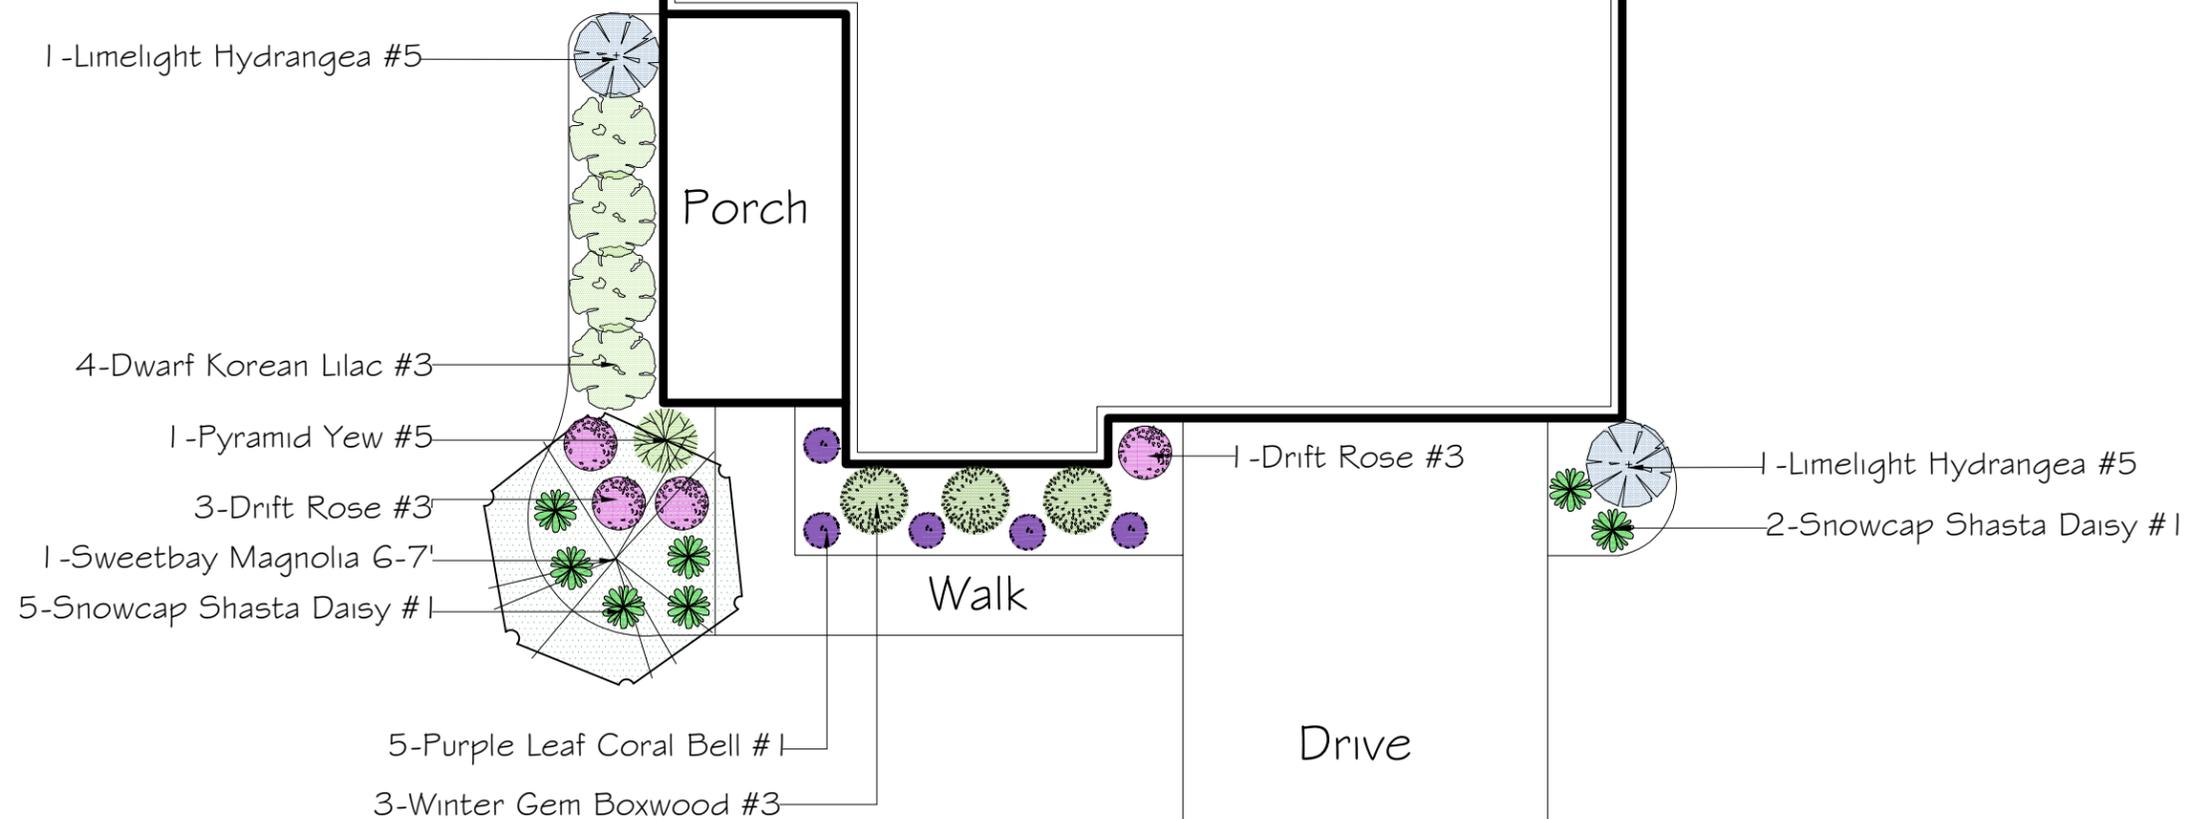



PROVENANCE

SCALE: 1/16" = 1'




Landscape Plan for Epcon Communities
Provenance
 Ohio

Date: 12/9/21

Scale: 1/16" = 1'-0"

Drawn By: AS

Drawing Number:

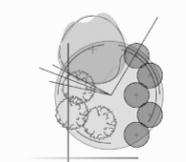

WILSON LANDSCAPE ASSOCIATES

DESIGN / INSTALLATION / RESIDENTIAL / COMMERCIAL

900 Buckeye Park Road Columbus OH 43207
 614-444-8873 tel 614-444-3175 fax
 wilsonlandscapeandturf.com